


MATERIAL BAY LAYOUT

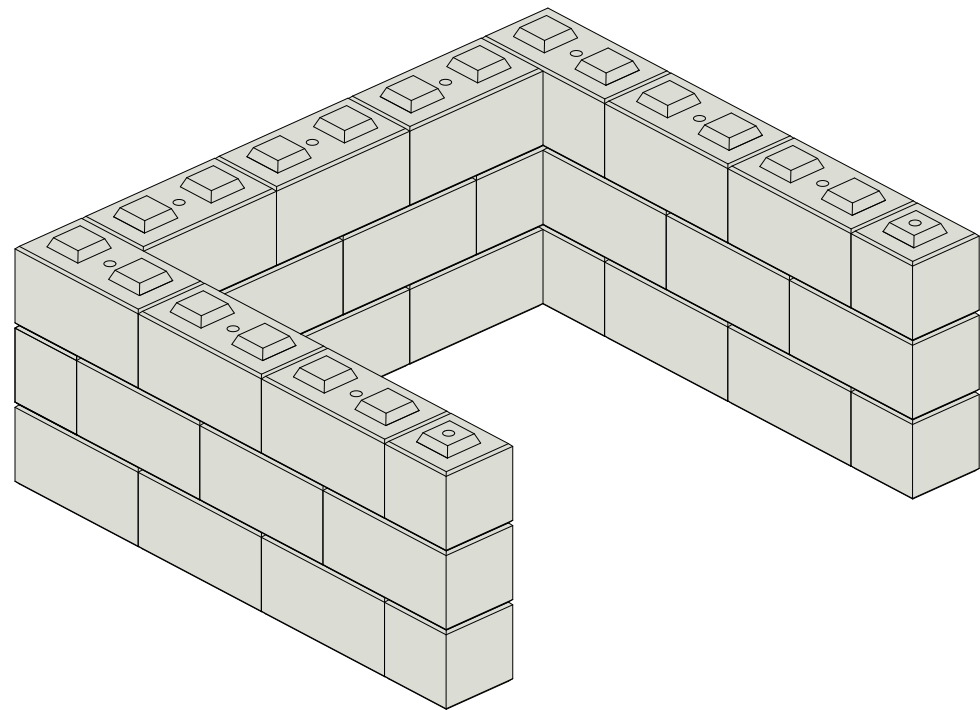

All modeling and documentation remains the property of InfraBlock Pty Ltd. These modeling examples are not engineering limitations and all structures requiring engineering should be done so with the relevant professionals.



INFRABLOCK

LOCATION
BURLEIGH - GOLD COAST - QLD

EMAIL
info@infrablock.com.au


TITLE
BAY LAYOUT

PHONE
0478 102 201


SCALE

DATE
APR/2024


SHEET
B01

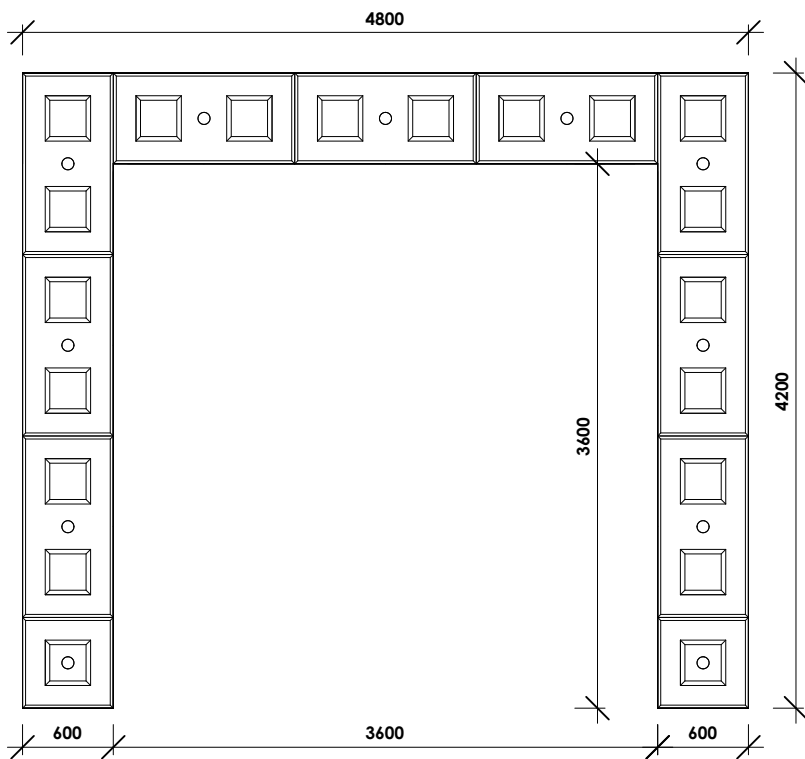

PLAN

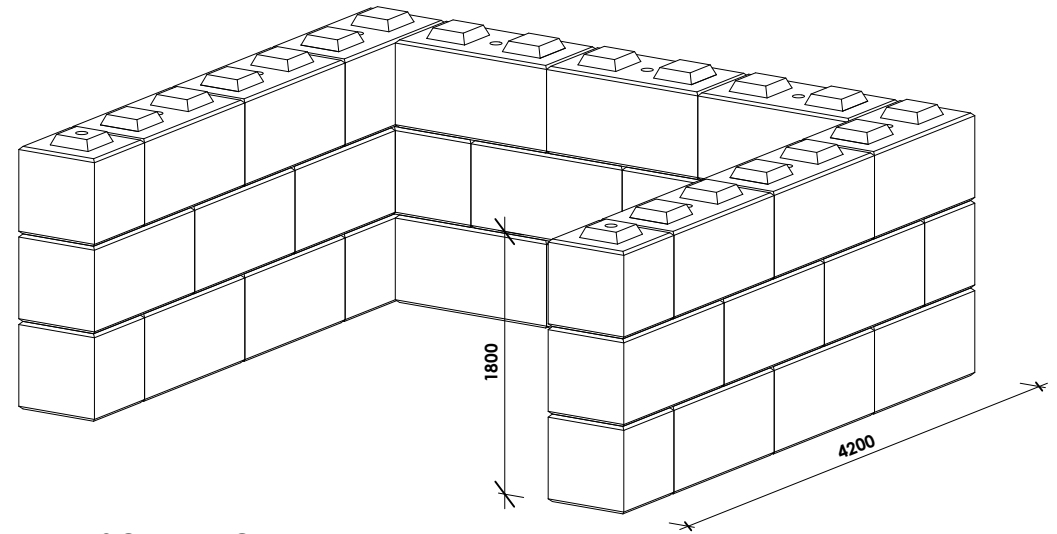

ISOMETRIC VIEW

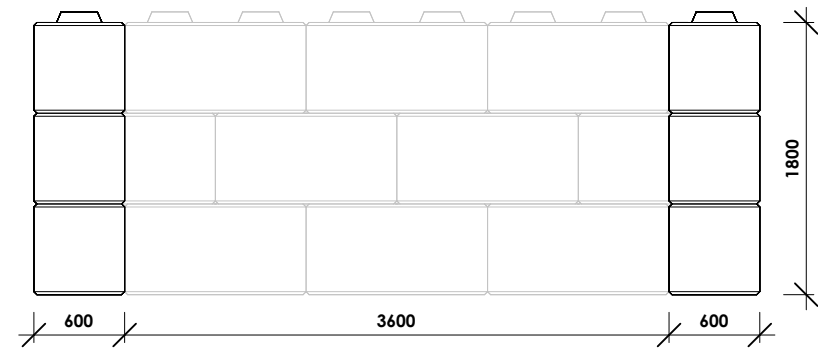

FRONT VIEW

All modeling and documentation remains the property of InfraBlock Pty Ltd. These modeling examples are not engineering limitations and all structures requiring engineering should be done so with the relevant professionals.



INFRABLOCK

LOCATION
BURLEIGH - GOLD COAST - QLD

EMAIL
info@infrablock.com.au


TITLE
BAY LAYOUT

PHONE
0478 102 201

SCALE
1 : 50

DATE
APR/2024

SHEET
B02

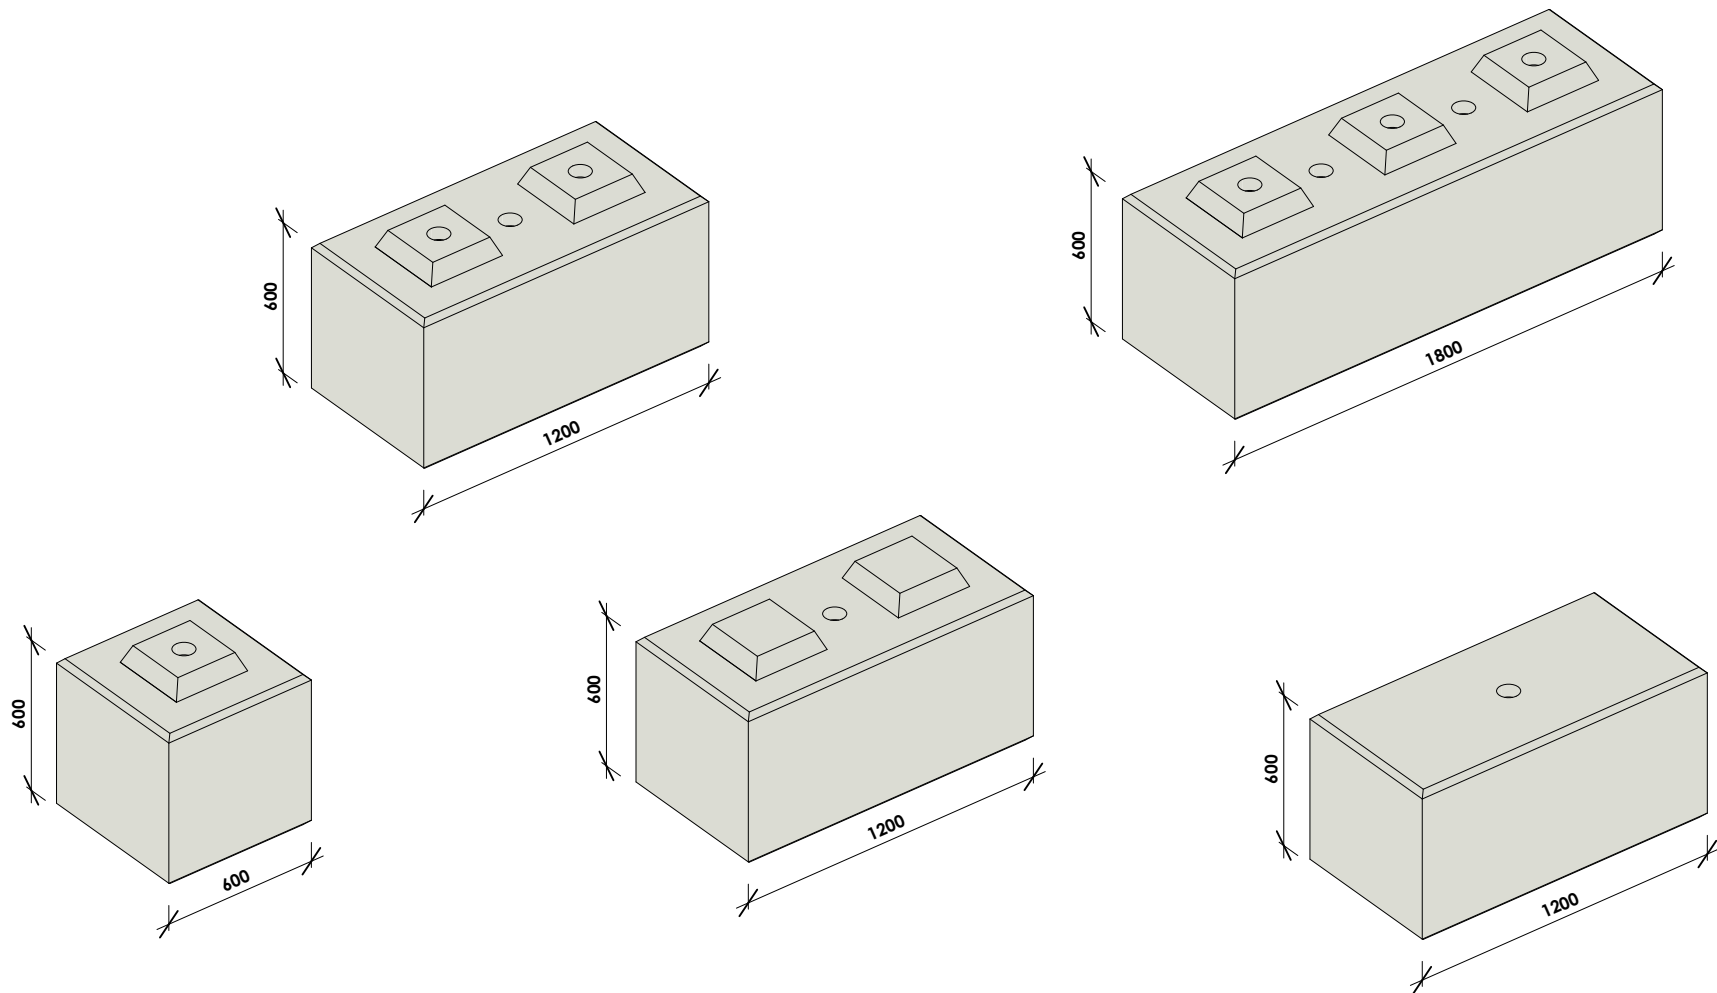

TYPES OF BLOCK

All modeling and documentation remains the property of InfraBlock Pty Ltd. These modeling examples are not engineering limitations and all structures requiring engineering should be done so with the relevant professionals.



INFRABLOCK

LOCATION
BURLEIGH - GOLD COAST - QLD

EMAIL
info@infrablock.com.au

TITLE
TYPES OF BLOCK

PHONE
0478 102 201

SCALE

DATE
APR/2024

SHEET
X01