


RETAINING WALL LAYOUT

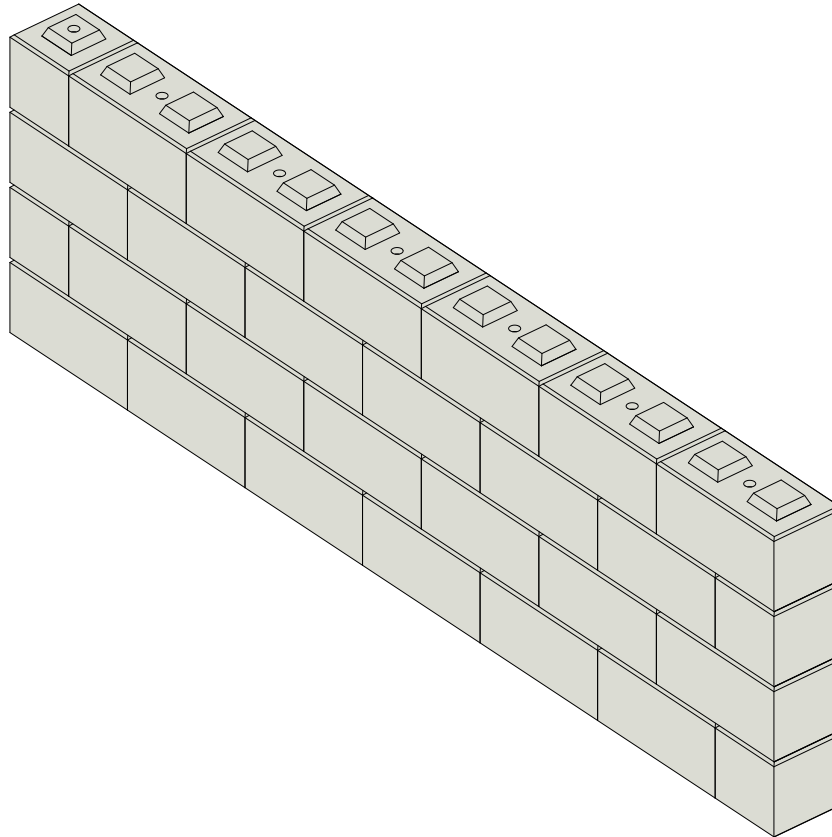

All modeling and documentation remains the property of InfraBlock Pty Ltd. These modeling examples are not engineering limitations and all structures requiring engineering should be done so with the relevant professionals.



INFRABLOCK

LOCATION
BURLEIGH - GOLD COAST - QLD

EMAIL
info@infrablock.com.au


TITLE
RETAINING WALL TYPE 1

PHONE
0478 102 201


SCALE

DATE
APR/2024

SHEET
A01

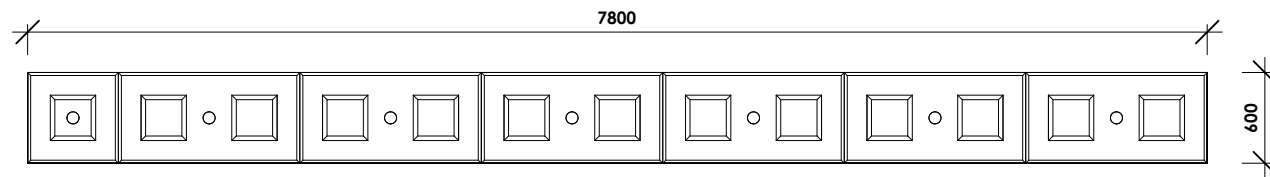

RETAINING WALL PLAN

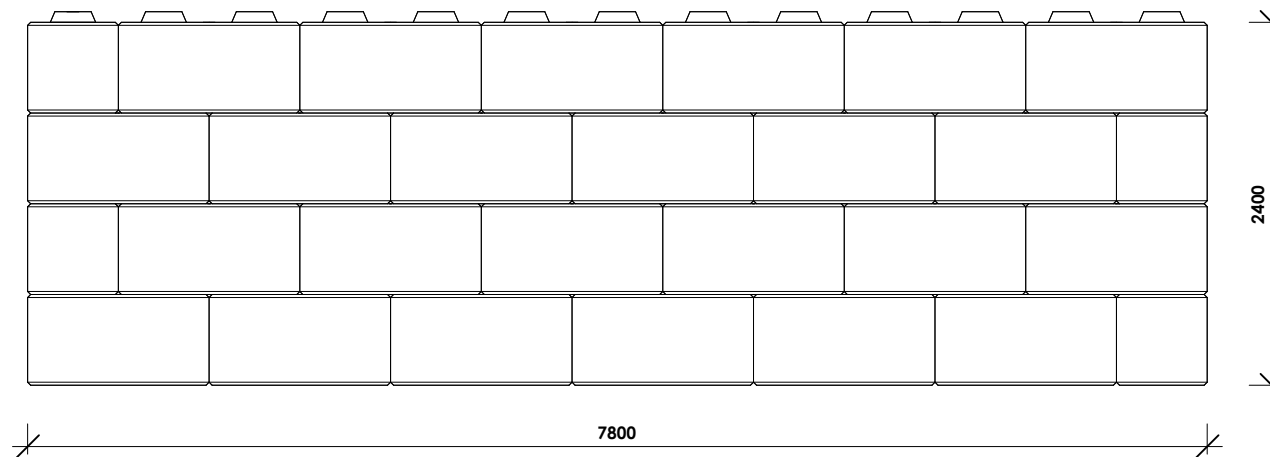

RETAINING WALL FRONT VIEW

All modeling and documentation remains the property of InfraBlock Pty Ltd. These modeling examples are not engineering limitations and all structures requiring engineering should be done so with the relevant professionals.



INFRABLOCK

LOCATION
BURLEIGH - GOLD COAST - QLD

EMAIL
info@infrablock.com.au

TITLE
RETAINING WALL TYPE 1


PHONE
0478 102 201

SCALE
1 : 50

DATE
APR/2024

SHEET
A02

RETAINING WALL LAYOUT

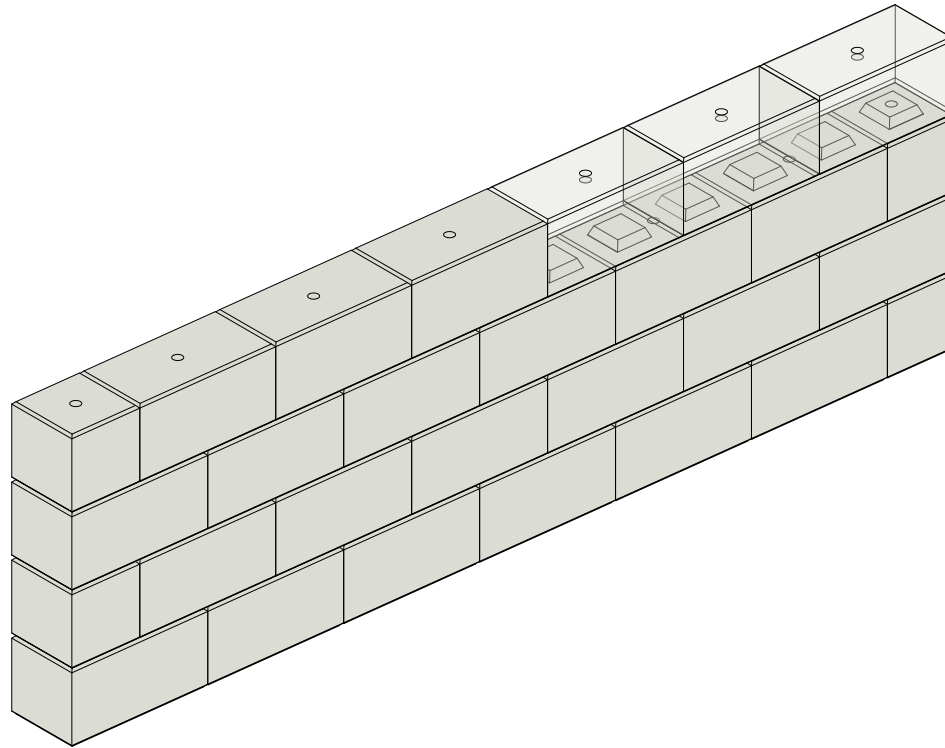

All modeling and documentation remains the property of InfraBlock Pty Ltd. These modeling examples are not engineering limitations and all structures requiring engineering should be done so with the relevant professionals.



INFRABLOCK

LOCATION
BURLEIGH - GOLD COAST - QLD

EMAIL
info@infrablock.com.au


TITLE
RETAINING WALL TYPE 2

PHONE
0478 102 201


SCALE

DATE
APR/2024

SHEET
A03

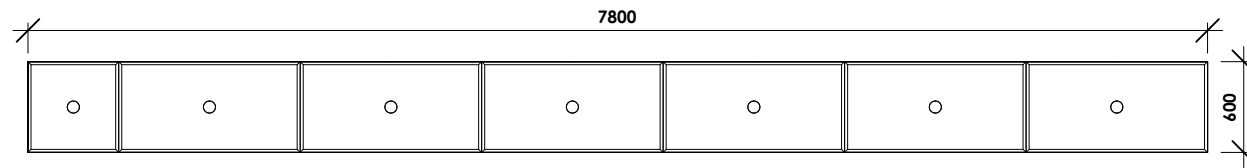

RETAINING WALL PLAN

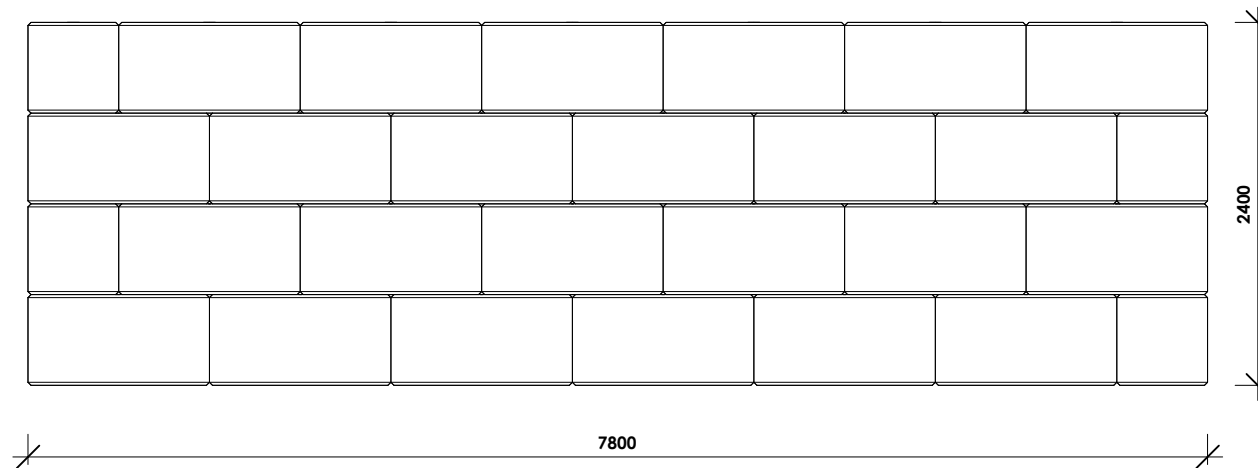

RETAINING WALL FRONT VIEW

All modeling and documentation remains the property of InfraBlock Pty Ltd. These modeling examples are not engineering limitations and all structures requiring engineering should be done so with the relevant professionals.



INFRABLOCK

LOCATION
BURLEIGH - GOLD COAST - QLD

EMAIL
info@infrablock.com.au


TITLE
RETAINING WALL TYPE 2

PHONE
0478 102 201

SCALE
1 : 50

DATE
APR/2024

SHEET
A04

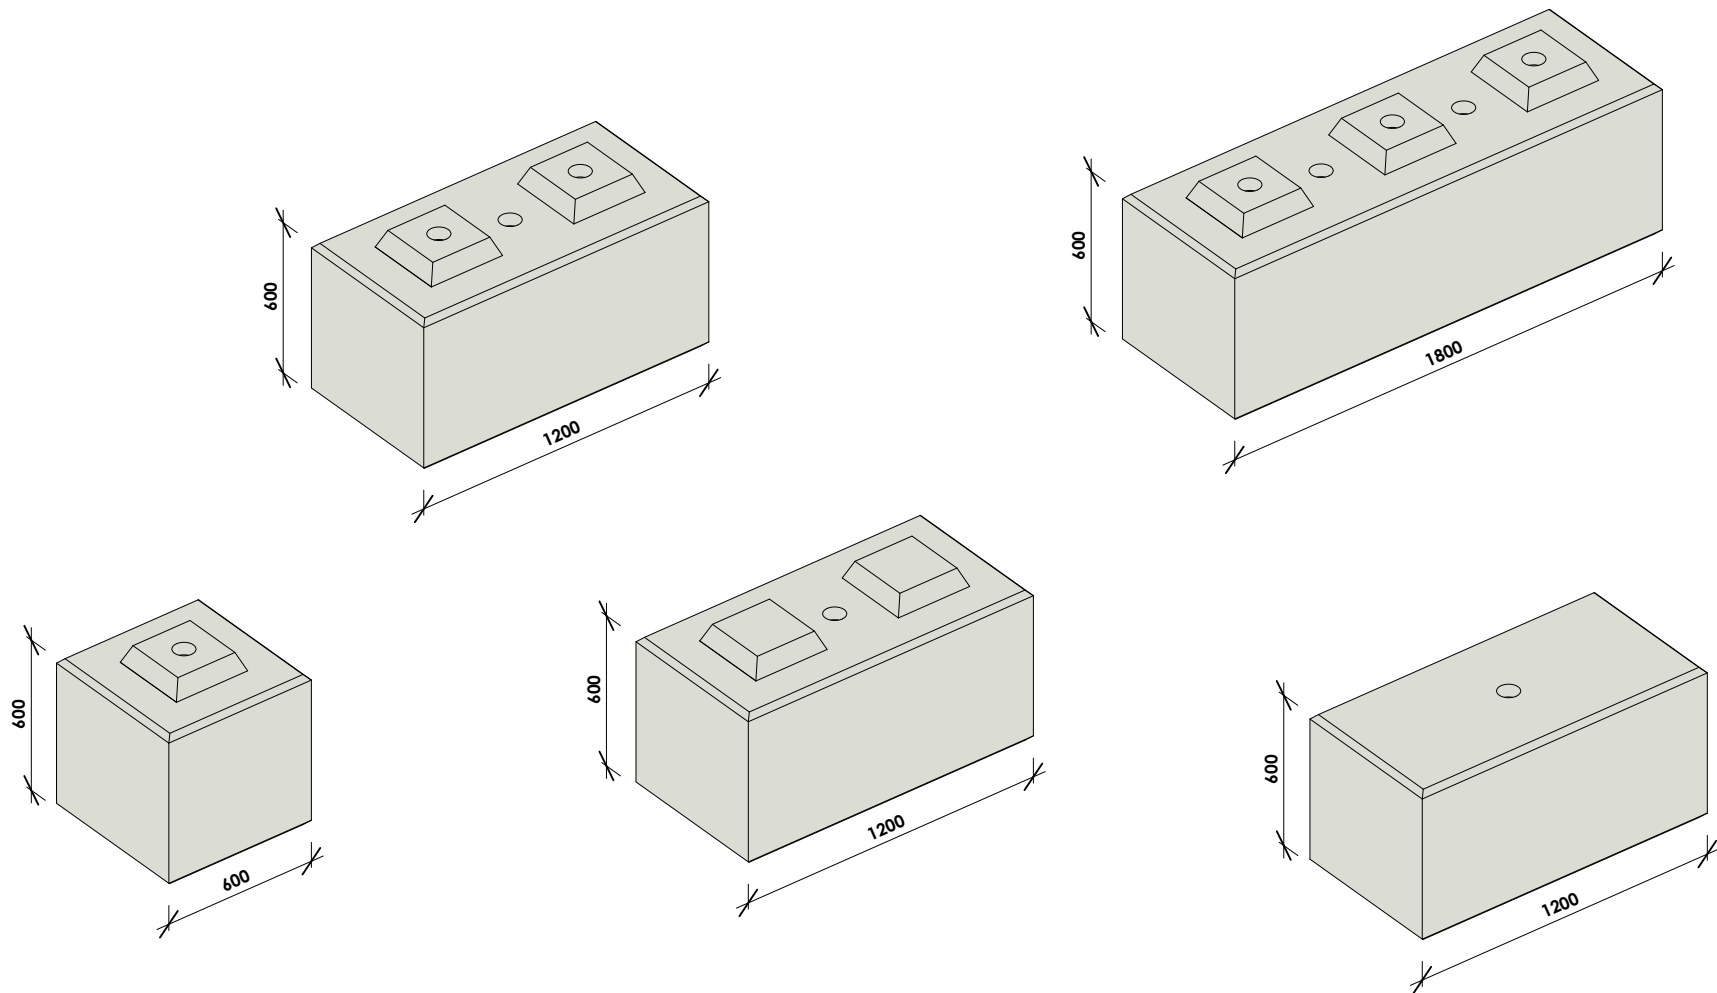

TYPES OF BLOCK

All modeling and documentation remains the property of InfraBlock Pty Ltd. These modeling examples are not engineering limitations and all structures requiring engineering should be done so with the relevant professionals.



INFRABLOCK

LOCATION
BURLEIGH - GOLD COAST - QLD

EMAIL
info@infrablock.com.au

TITLE
TYPES OF BLOCK

PHONE
0478 102 201

SCALE

DATE
APR/2024

SHEET
X01