


# MULTI-BAY LAYOUT

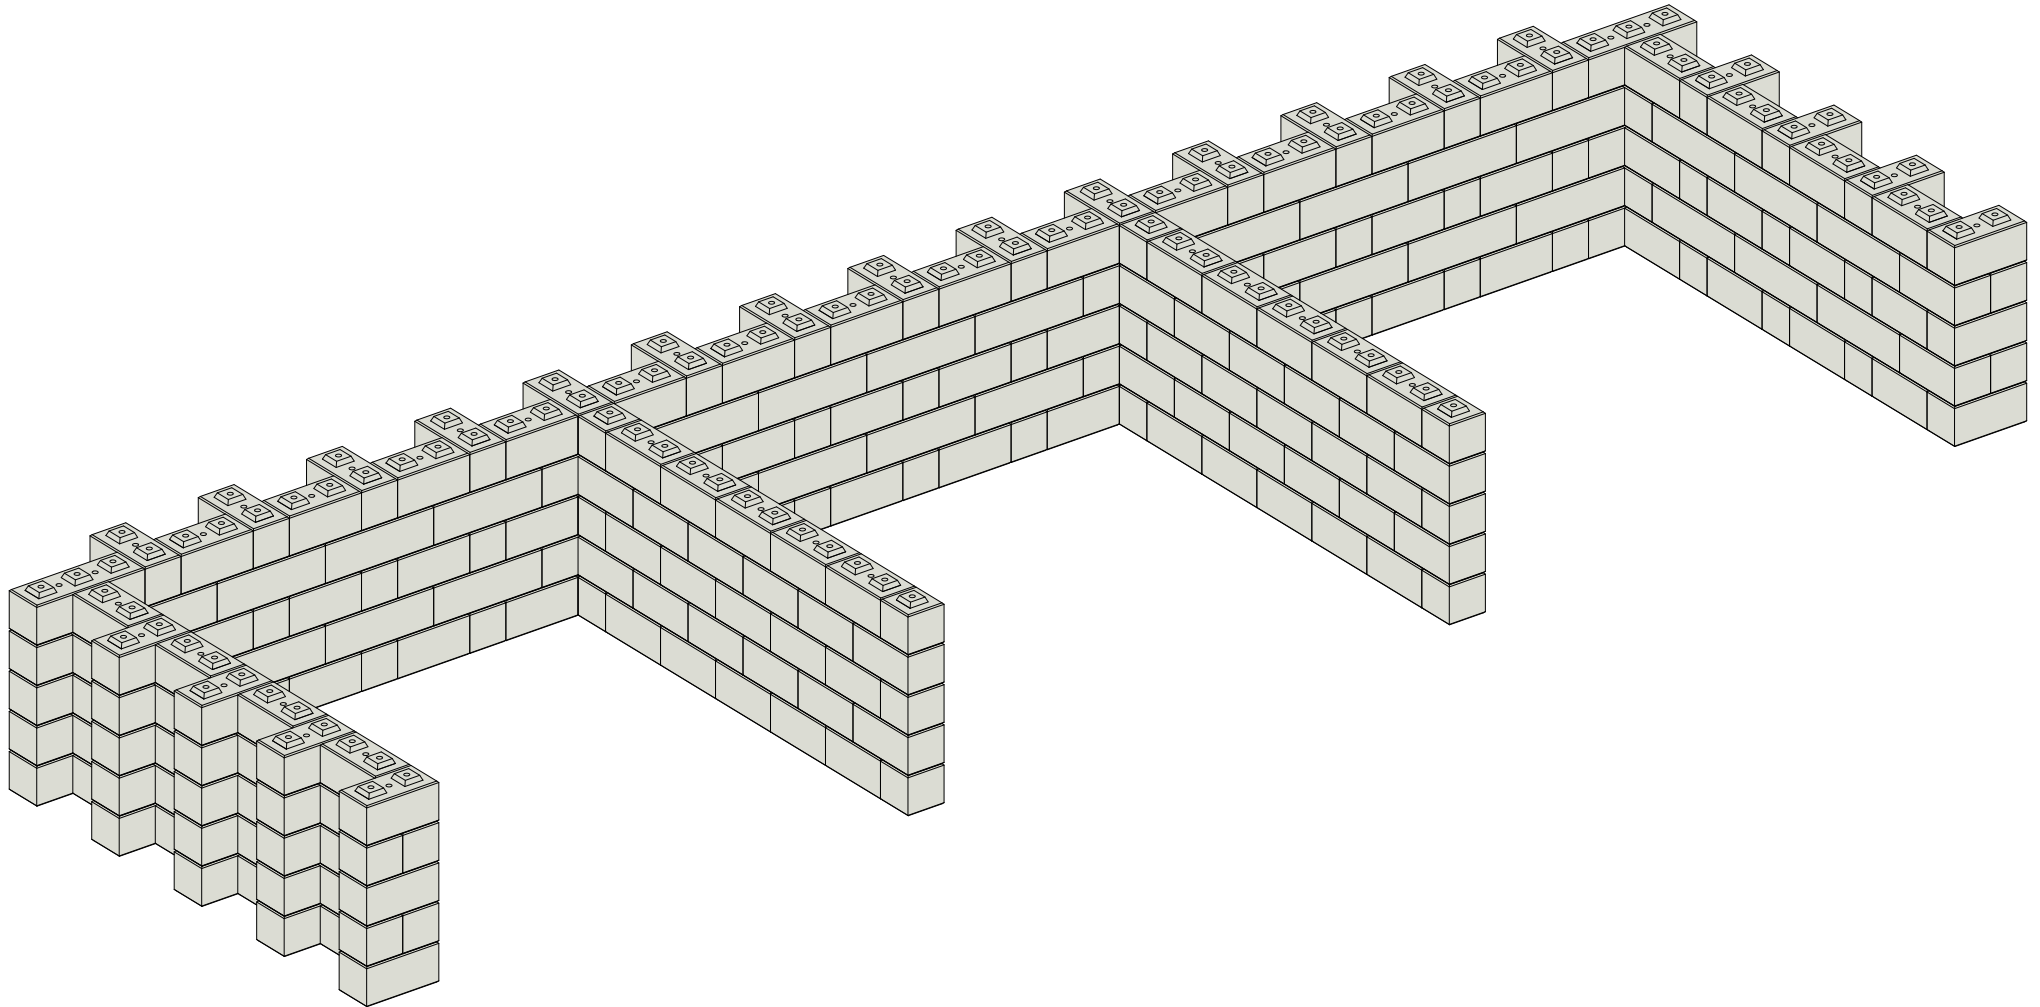

All modeling and documentation remains the property of InfraBlock Pty Ltd. These modeling examples are not engineering limitations and all structures requiring engineering should be done so with the relevant professionals.



## INFRABLOCK

LOCATION  
BURLEIGH - GOLD COAST - QLD

EMAIL  
info@infrablock.com.au


TITLE  
MULTI-BAY LAYOUT

PHONE  
0478 102 201

SCALE

DATE  
APR/2024

SHEET  
D01

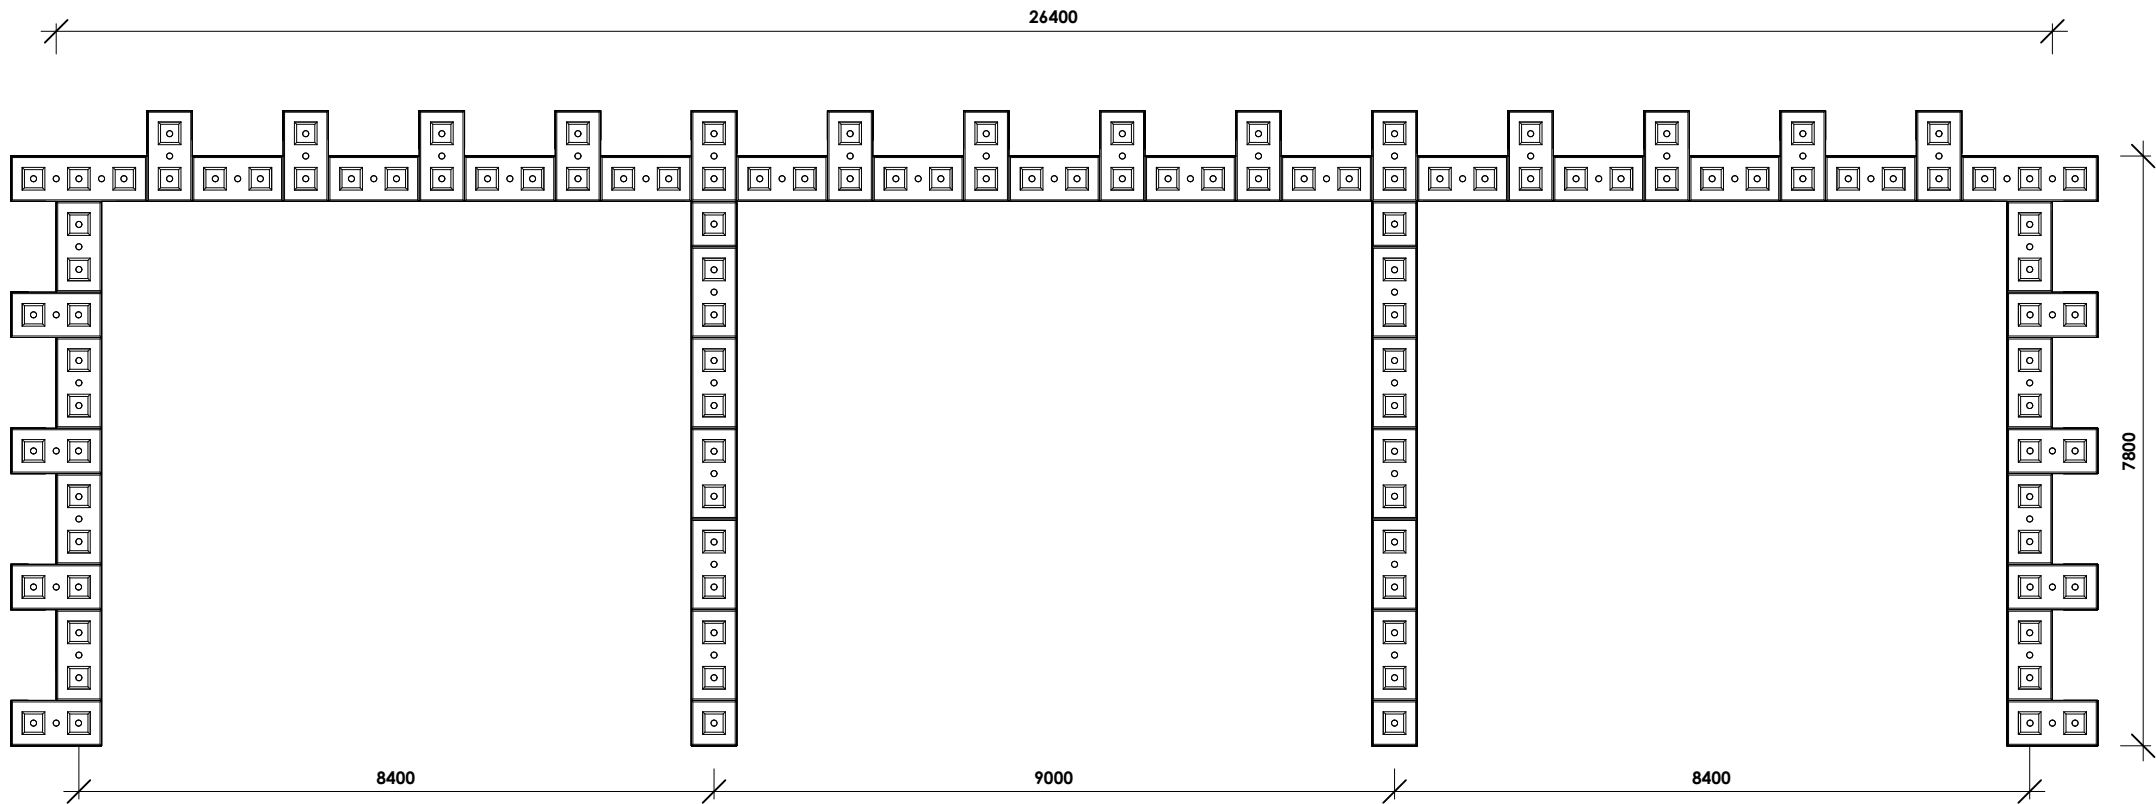

PLAN

All modeling and documentation remains the property of InfraBlock Pty Ltd. These modeling examples are not engineering limitations and all structures requiring engineering should be done so with the relevant professionals.



## INFRABLOCK

LOCATION  
BURLEIGH - GOLD COAST - QLD

EMAIL  
info@infrablock.com.au


TITLE  
MULTI-BAY LAYOUT

PHONE  
0478 102 201

SCALE  
1 : 100

DATE  
APR/2024

SHEET  
D02

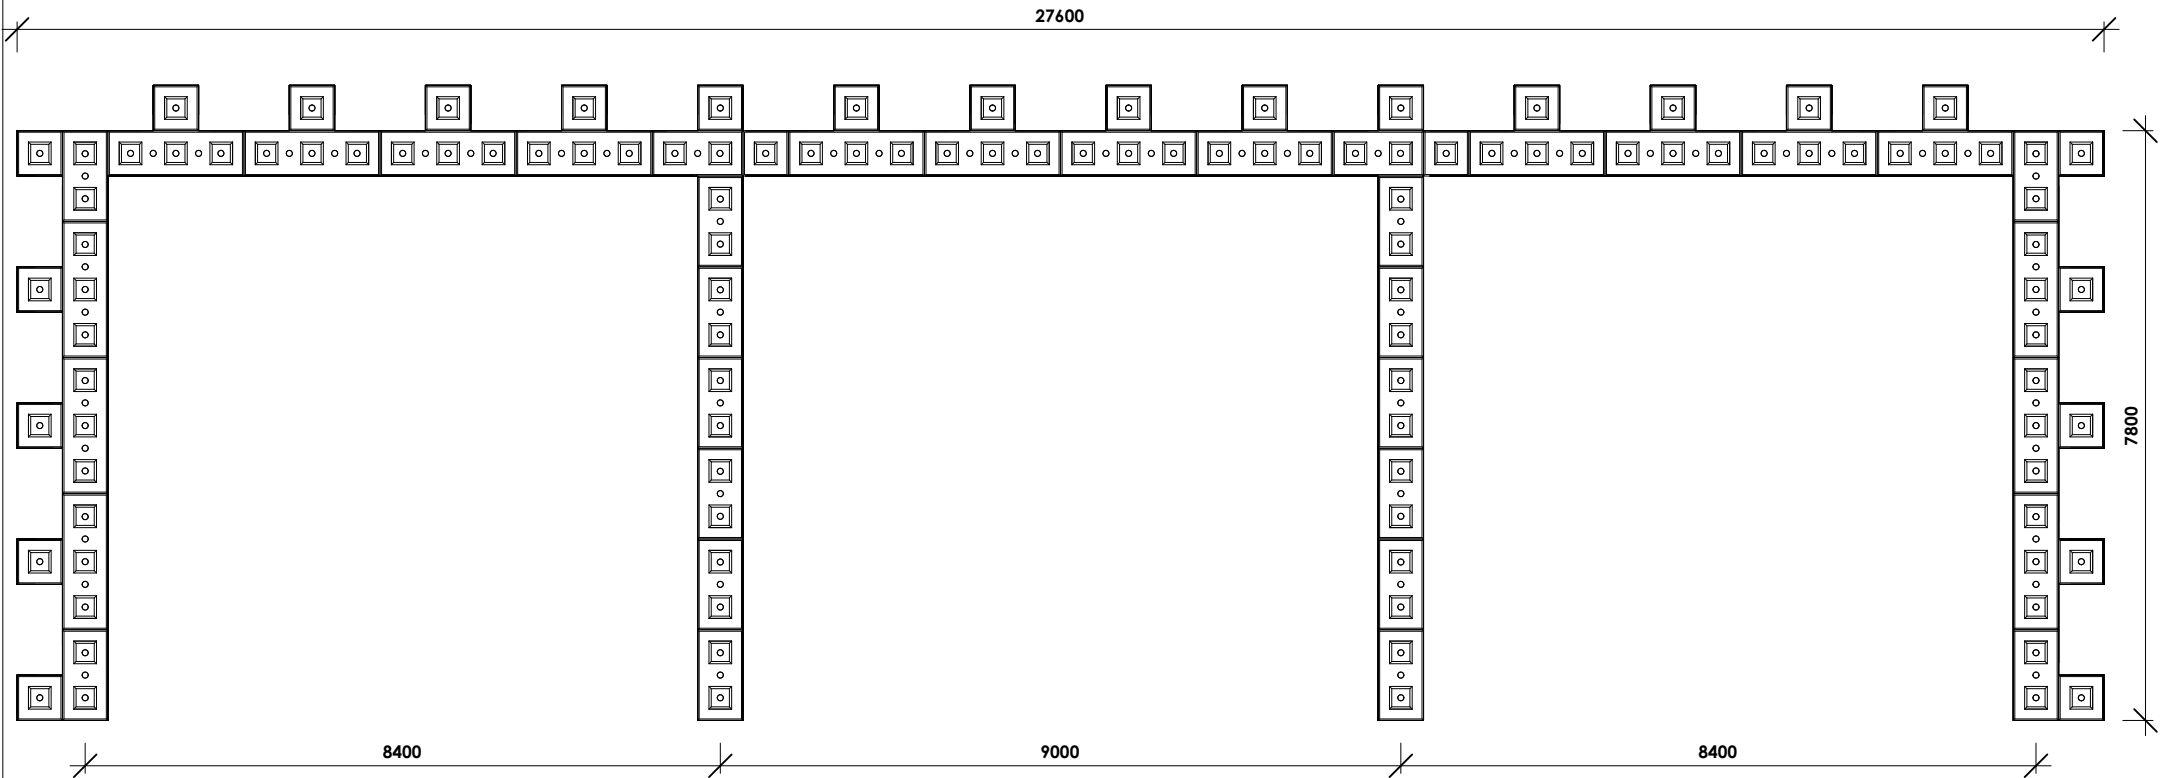

PLAN

All modeling and documentation remains the property of InfraBlock Pty Ltd. These modeling examples are not engineering limitations and all structures requiring engineering should be done so with the relevant professionals.



# INFRABLOCK

LOCATION  
BURLEIGH - GOLD COAST - QLD

EMAIL  
info@infrablock.com.au


TITLE  
MULTI-BAY LAYOUT

PHONE  
0478 102 201


SCALE  
1 : 100

DATE  
APR/2024


SHEET  
D03

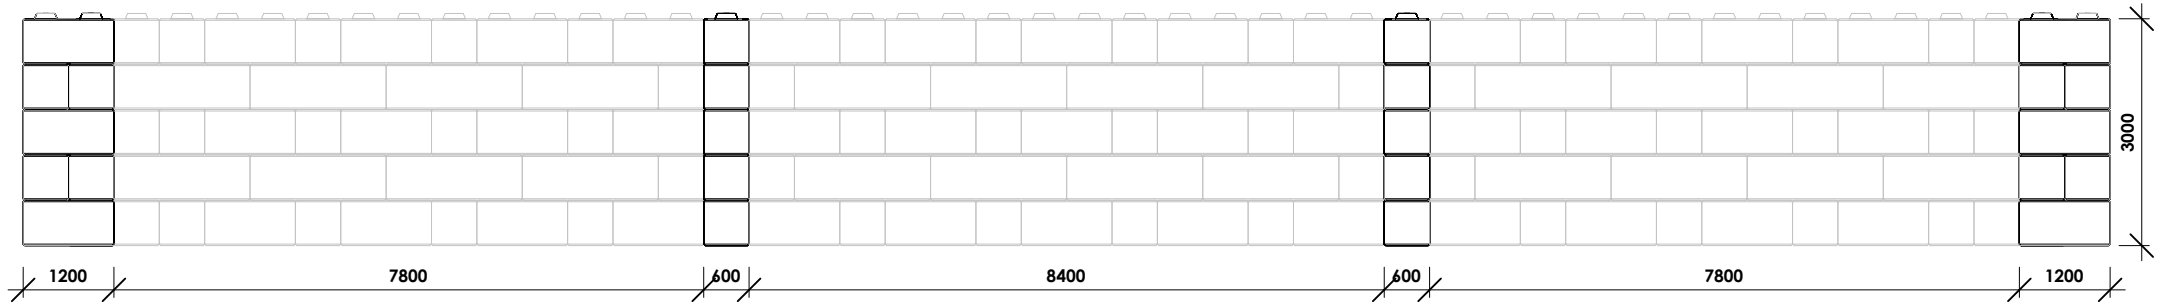

**FRONT VIEW**

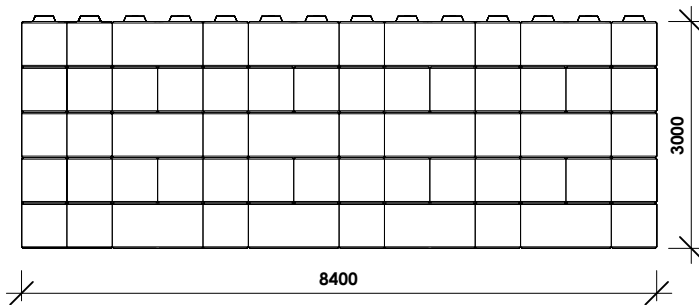

**SIDE VIEW**

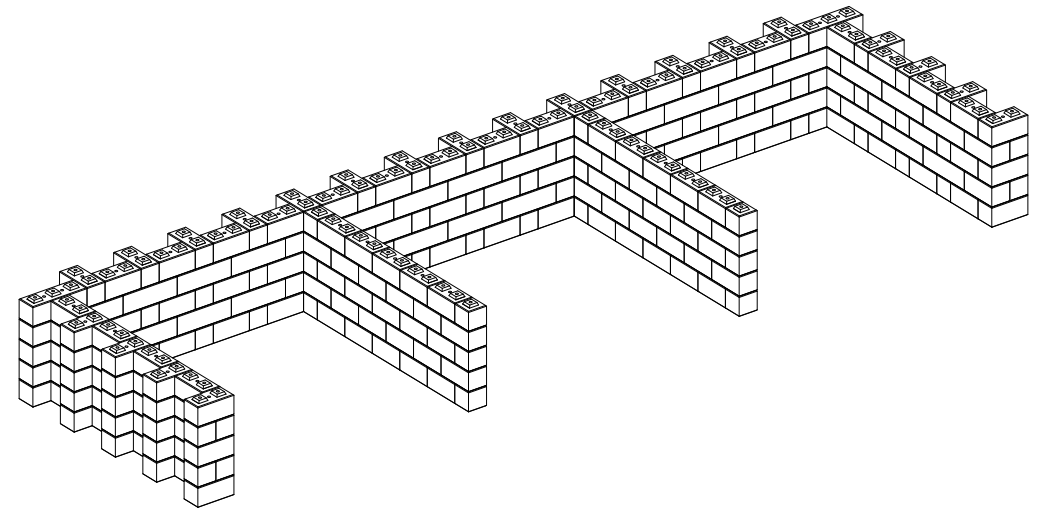

**ISOMETRIC VIEW**

All modeling and documentation remains the property of InfraBlock Pty Ltd. These modeling examples are not engineering limitations and all structures requiring engineering should be done so with the relevant professionals.



## INFRABLOCK

LOCATION  
BURLEIGH - GOLD COAST - QLD

EMAIL  
info@infrablock.com.au


TITLE  
MULTI-BAY LAYOUT

PHONE  
0478 102 201

SCALE  
1 : 100

DATE  
APR/2024

SHEET  
D04

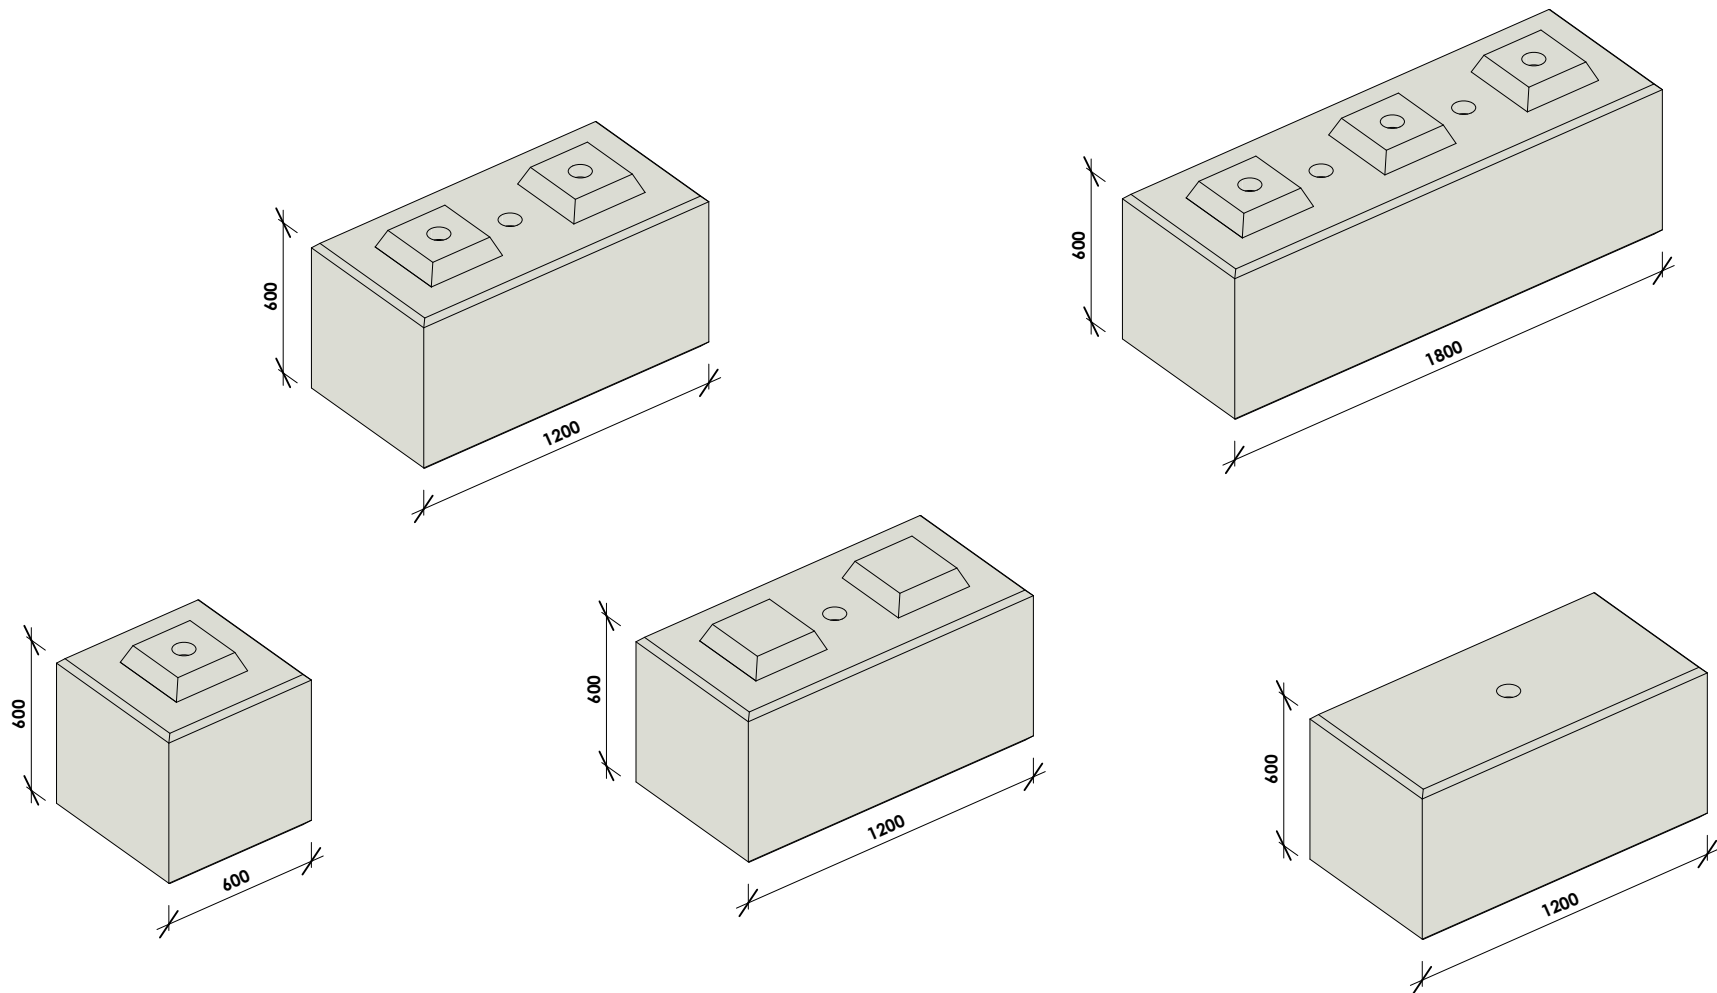

## TYPES OF BLOCK

All modeling and documentation remains the property of InfraBlock Pty Ltd. These modeling examples are not engineering limitations and all structures requiring engineering should be done so with the relevant professionals.



## INFRABLOCK

LOCATION  
BURLEIGH - GOLD COAST - QLD

EMAIL  
info@infrablock.com.au

TITLE  
TYPES OF BLOCK

PHONE  
0478 102 201

SCALE

DATE  
APR/2024

SHEET  
X01